


3026522 17



A PORTION OF THE  
CITY OF LONG BEACH  
PACIFIC COUNTY, WASHINGTON  
AMENDED SURVEY

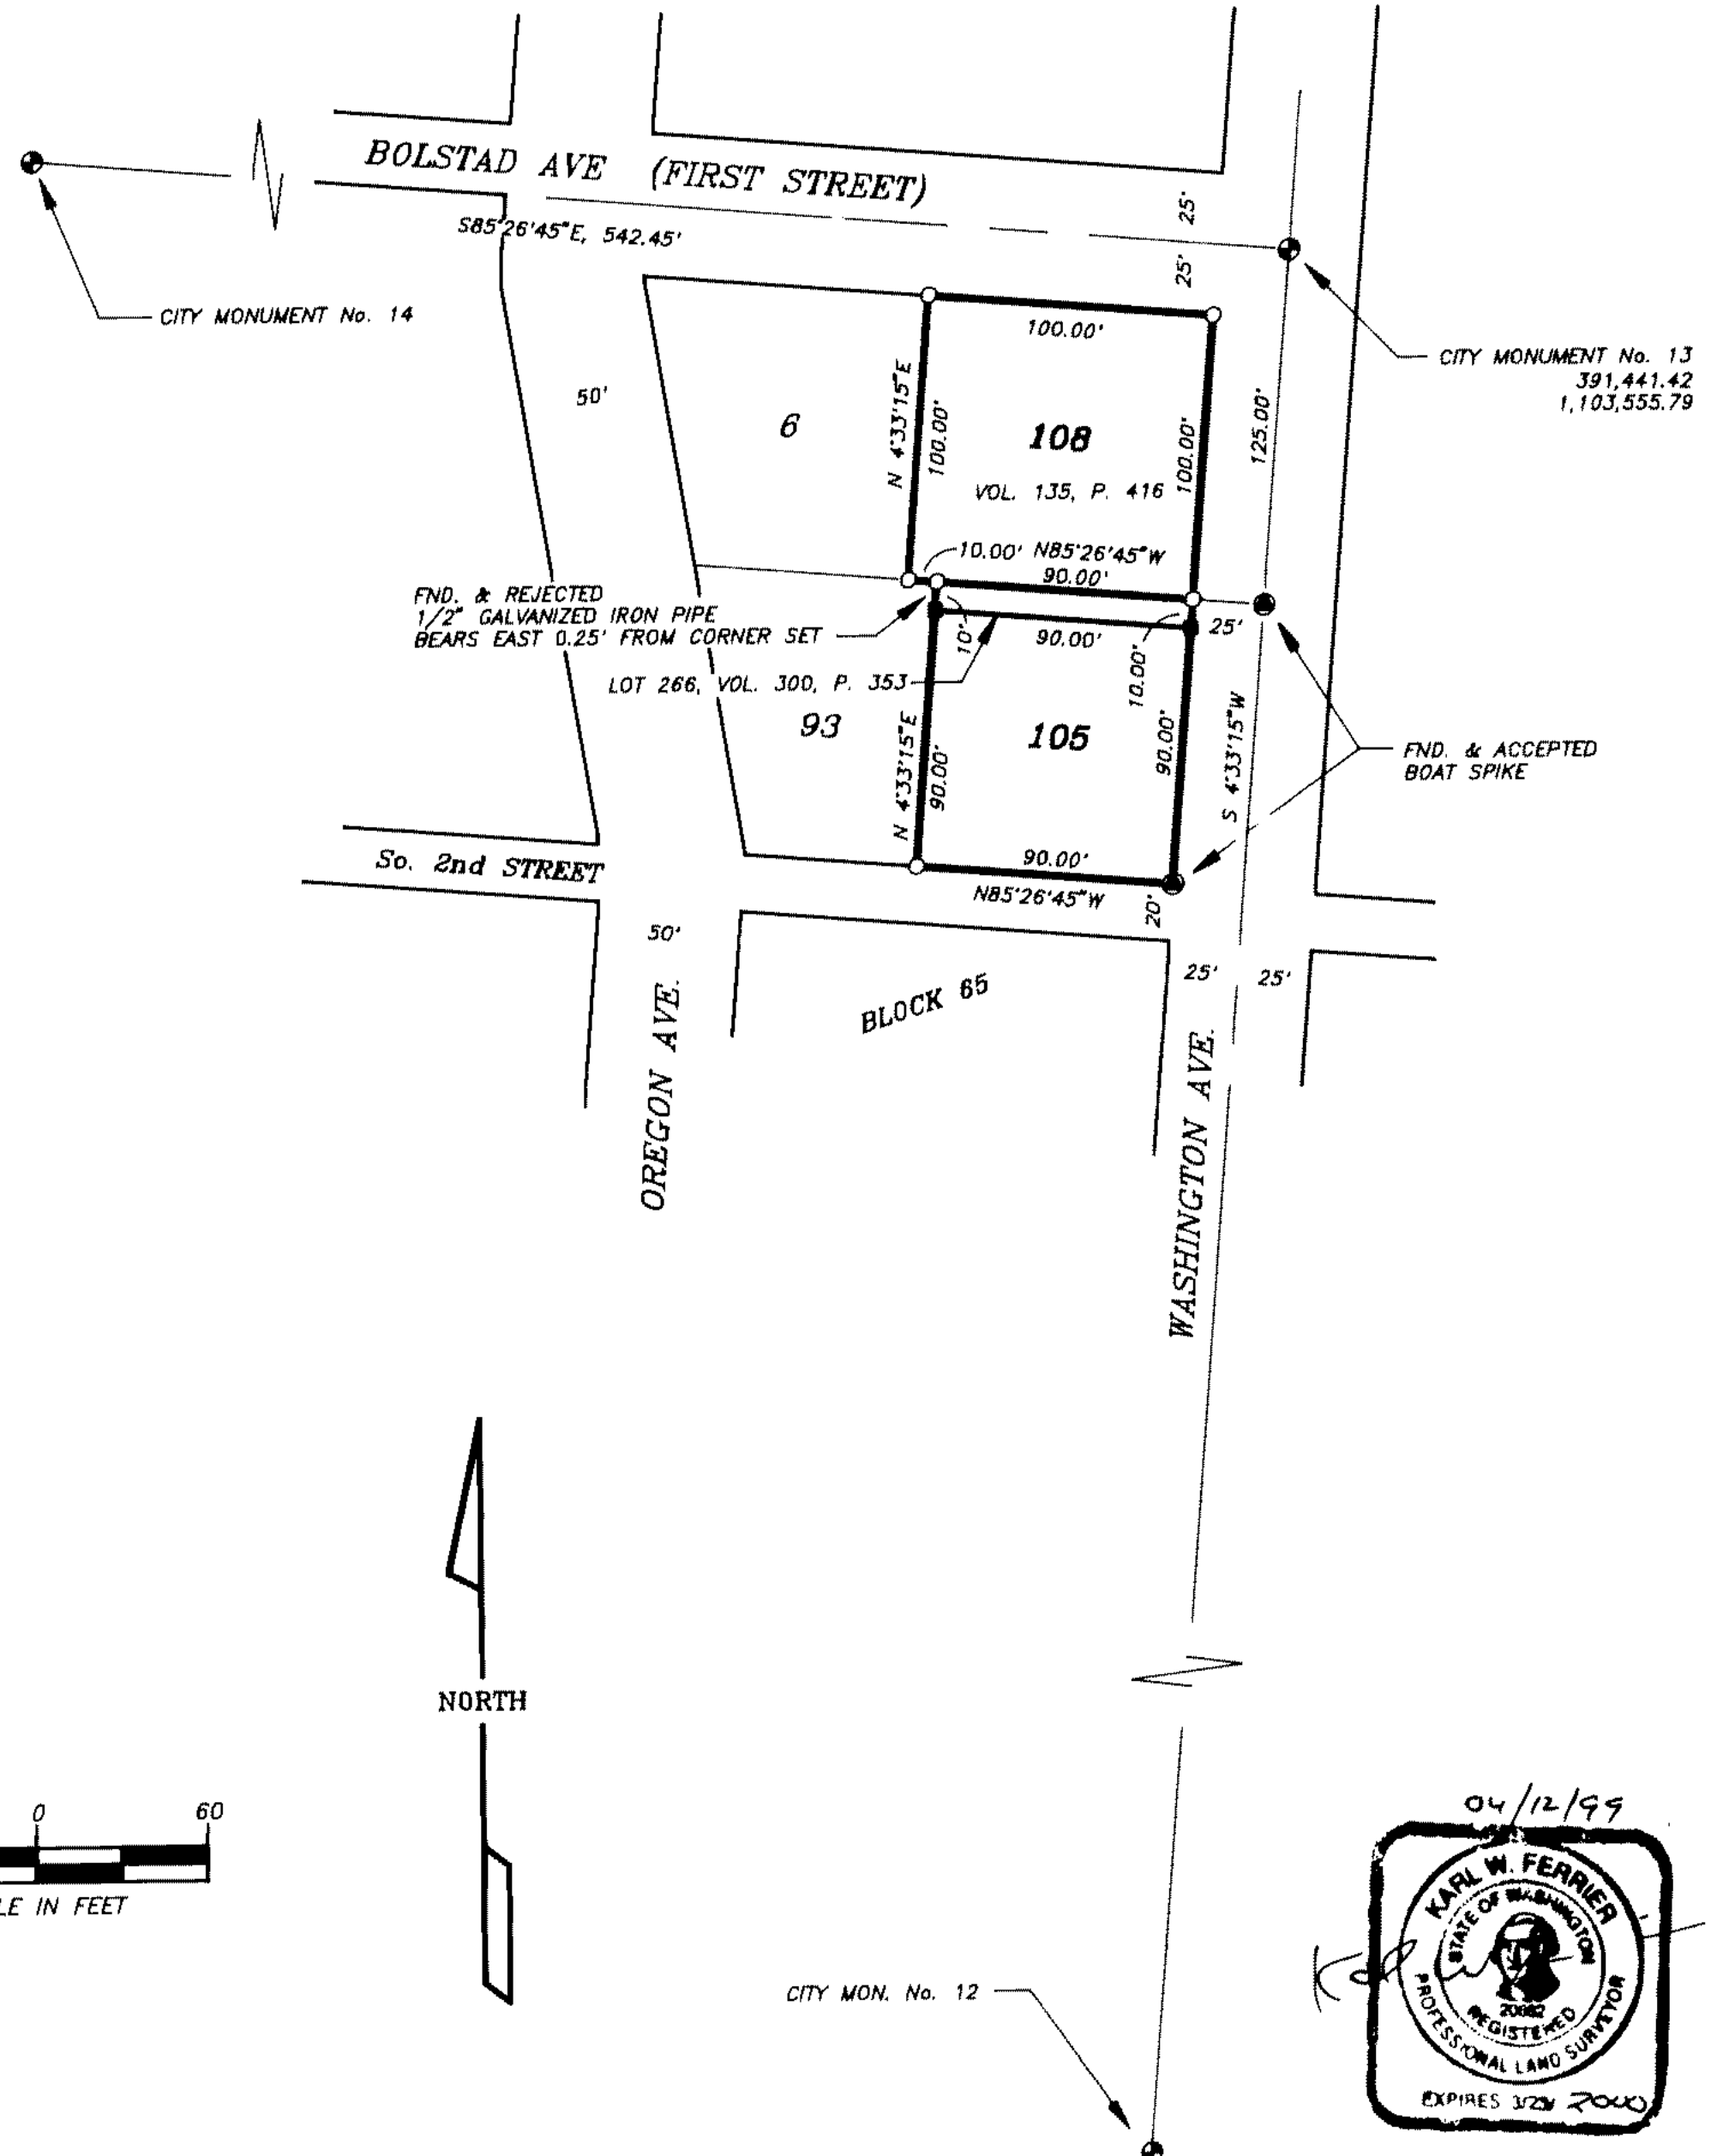

**LEGEND:**  
○ = SET 1/2"X30" IRON ROD WITH CAP  
MARKED: "FERRIER LS20682"  
■ = SET WOOD LATH  
● = CITY MONUMENTS PURSUANT TO OFFICIAL  
MAP TOWN OF LONG BEACH  
● } = FOUND (FND.) MONUMENTS AS NOTED  
( ) = BEARING AND/OR DISTANCE OF RECORD  
WHERE DIFFERENT FROM FIELD

**EQUIPMENT USED:**  
LIETZ SOKKISHA SDM3F10 SEMI-TOTAL STA. EDM, PENTAX PRISM  
RELATIVE ACCURACY EXCEEDS ONE FOOT IN TEN THOUSAND

**BASIS OF BEARINGS:**  
LAMBERT GRID, WASH. SOUTH ZONE, BASED ON THE OFFICIAL MAP  
TOWN OF LONG BEACH, BY HILL & JAY, ASSOC., AUG. 1970  
# = -02°35'01", DISTANCE SHOWN = FIELD

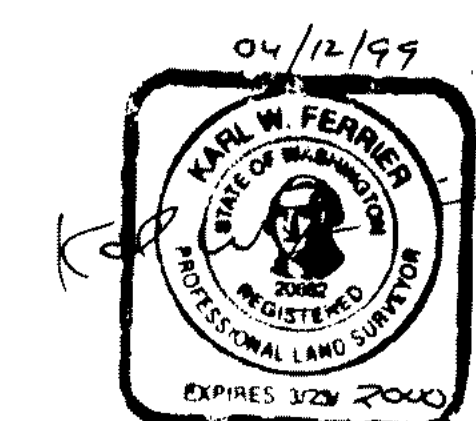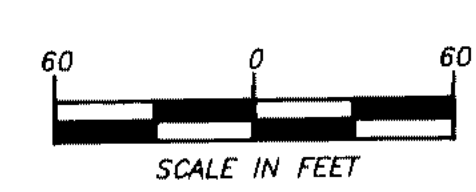

NW1/4 of SW1/4  
SEC. 16, TWP. 10 N, RGE. 11 W.W.M.

AUDITOR'S CERTIFICATE  
FILED FOR RECORD THIS 16th DAY OF April 1999  
AT 3:30 PM IN BOOK 13 OF SURVEYS AT PAGE 17  
AT THE REQUEST OF KARL W. FERRIER  
AFN: 3026522  
Ma M Taylor  
COUNTY AUDITOR  
by Amy B. Lee, Dep.

SURVEYOR'S CERTIFICATE  
THIS MAP CORRECTLY REPRESENTS A SURVEY MADE BY ME OR  
UNDER MY DIRECTION IN CONFORMANCE WITH THE REQUIREMENTS  
OF THE SURVEY RECORDING ACT AT THE REQUEST OF  
THE CHINOOK OBSERVER  
IN MARCH 1999  
Karl W. Ferrier  
KARL W. FERRIER, LS20682

DESCRIPTION: RECORD OF SURVEY  
LOTS 105, 108, 266, OFFICIAL MAP TOWN OF LONG BEACH  
AS DESCRIBED BY DEED IN VOLUME 135 AT PAGE 416 AND  
VOLUME 300 AT PAGE 353, PACIFIC COUNTY DEED RECORDS.

99R319.TRV (LONGB.DWG)

KARL W. FERRIER REG. LAND SURVEYOR WASHINGTON & OREGON			
P.O. BOX 1159, OCEAN PARK, WASH. 98640 (360)665-4550 FAX(360)665-3750			
CAD BY J.A.Smith	DATE MARCH 26, 1999 AMENDED APRIL 12, 1999	DWG NO. 99R319	
CREW CHIEF R.A.Davis	SCALE 1"=60'	SHEET 1 OF 1	

DRAWING NUMBER  
3026522  
PLAN HOLD CORPORATION • IRVINE, CALIFORNIA  
REPORT NUMBER 07548

SEC.  
16 (10-11)  
DRAWING NUMBER  
PLAN HOLD CORPORATION • IRVINE, CALIFORNIA  
REPORT NUMBER 07548

Book 15  
Pg. 17  
PLAN HOL